


WHITE PROJECTION SCREEN
 1930MM WIDE X 1630MM HIGH
 90MM FROM TOP OF SCREEN TO CEILING
 CEILING IN THIS AREA 2520MM

CONTROL BOX
 CLEAN 15 AMP
 VGA AND XLR CONNECTOR TO
 PROJECTOR & SPEAKERS

RIDGES DELL MOBILE PROJECTOR
 SOCKET PANEL
 2 X CLEAN 15 AMP
 VGA AND XLR CONNECTOR TO CONTROL BOX

CHAMPAGNE CHARLIE, FIRST FLOOR

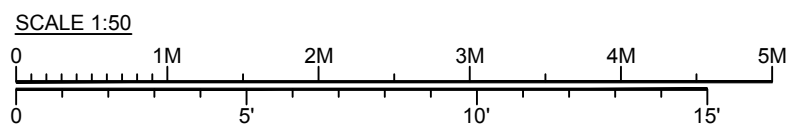

WILTON'S

DO NOT SCALE FROM THIS DRAWING.
 All dimensions must be checked on site prior to the commencement of installation. Any errors or omissions must be brought to the attention of the designer.
 IF IN DOUBT ASK.

PROJECT: WILTONS MUSIC HALL, LONDON		
CLIENT: WILTONS MUSIC HALL		
VENUE: WILTONS MUSIC HALL - CHAMPAGNE CHARLIE, FIRST FLOOR		
TITLE: Wiltons Music Hall - Rooms for hire		
SCALE: 1:50	ORIGINAL SIZE: A3	DRAWN: TW
DRG DATE: 21/12/2015	DWG No: THE-000	REV:
TOM@DRAFTLINESTUDIO.COM		