


COCKTAIL BAR, FIRST FLOOR

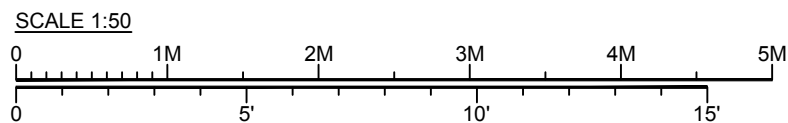

WILTON'S

DO NOT SCALE FROM THIS DRAWING.
All dimensions must be checked on site prior to the commencement of installation. Any errors or omissions must be brought to the attention of the designer.
IF IN DOUBT ASK.

PROJECT: WILTONS MUSIC HALL, LONDON		
CLIENT: WILTONS MUSIC HALL		
VENUE: WILTONS MUSIC HALL - COCKTAIL BAR, FIRST FLOOR		
TITLE: Wiltons Music Hall - Complete venue		
SCALE: 1:50	ORIGINAL SIZE: A3	DRAWN: TW
DRG DATE: 16/12/2015	DWG No: THE-000	REV:
TOM@DRAFTLINESTUDIO.COM		